

NUMBER	DATE	REVISION TABLE	REVISOR	DESCRIPTION

ADAMS PLAN

DRAWINGS PROVIDED BY: NORTHLAND
MANAGEMENT & CONSTRUCTION

DATE:

12/11/20

SCALE:


1/4" = 1'

SHEET:


1 of 4



Exterior Elevation Front

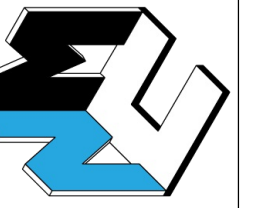

NUMBER	DATE	REVISION BY	DESCRIPTION

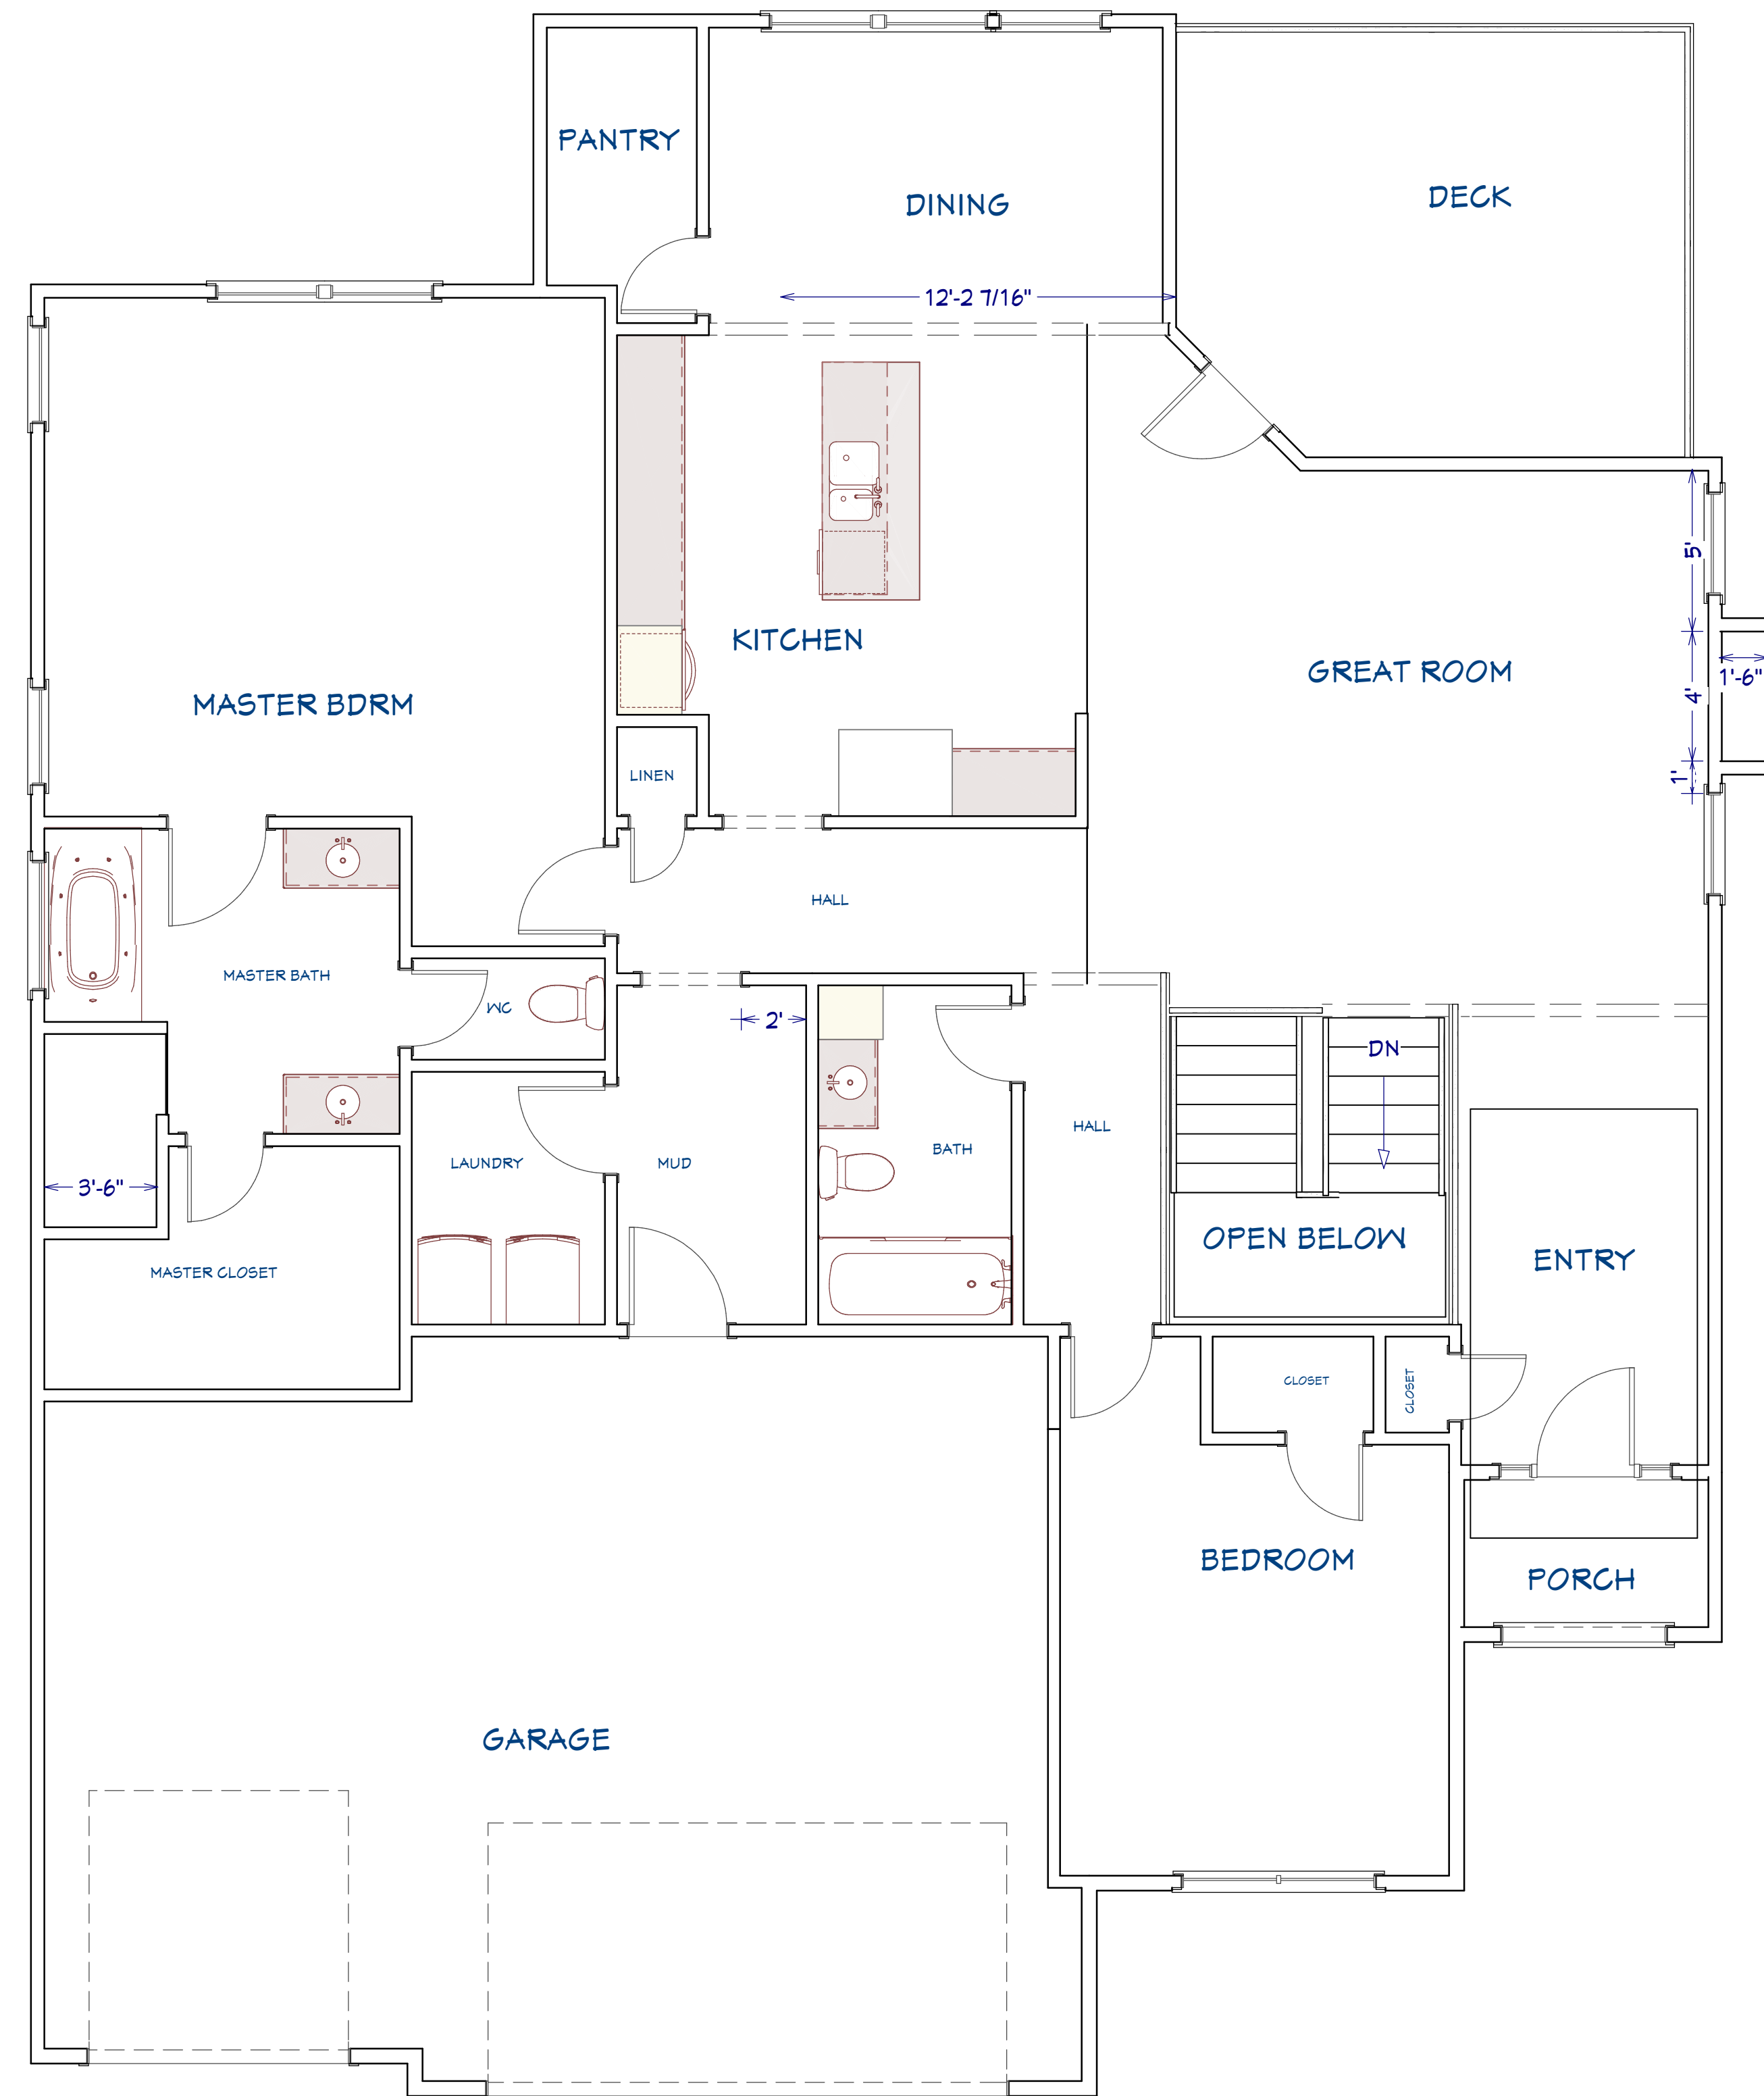

LIVING AREA
1462 SQ FT

1st Floor

ADAMS PLAN

DRAWINGS PROVIDED BY: NORTHLAND
MANAGEMENT & CONSTRUCTION

DATE:


12/11/20

SCALE:


1/4" = 1'

SHEET:

2 of 4

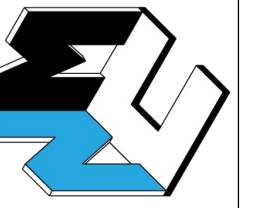

NUMBER	DATE	REVISION TABLE	REVISOR	DESCRIPTION

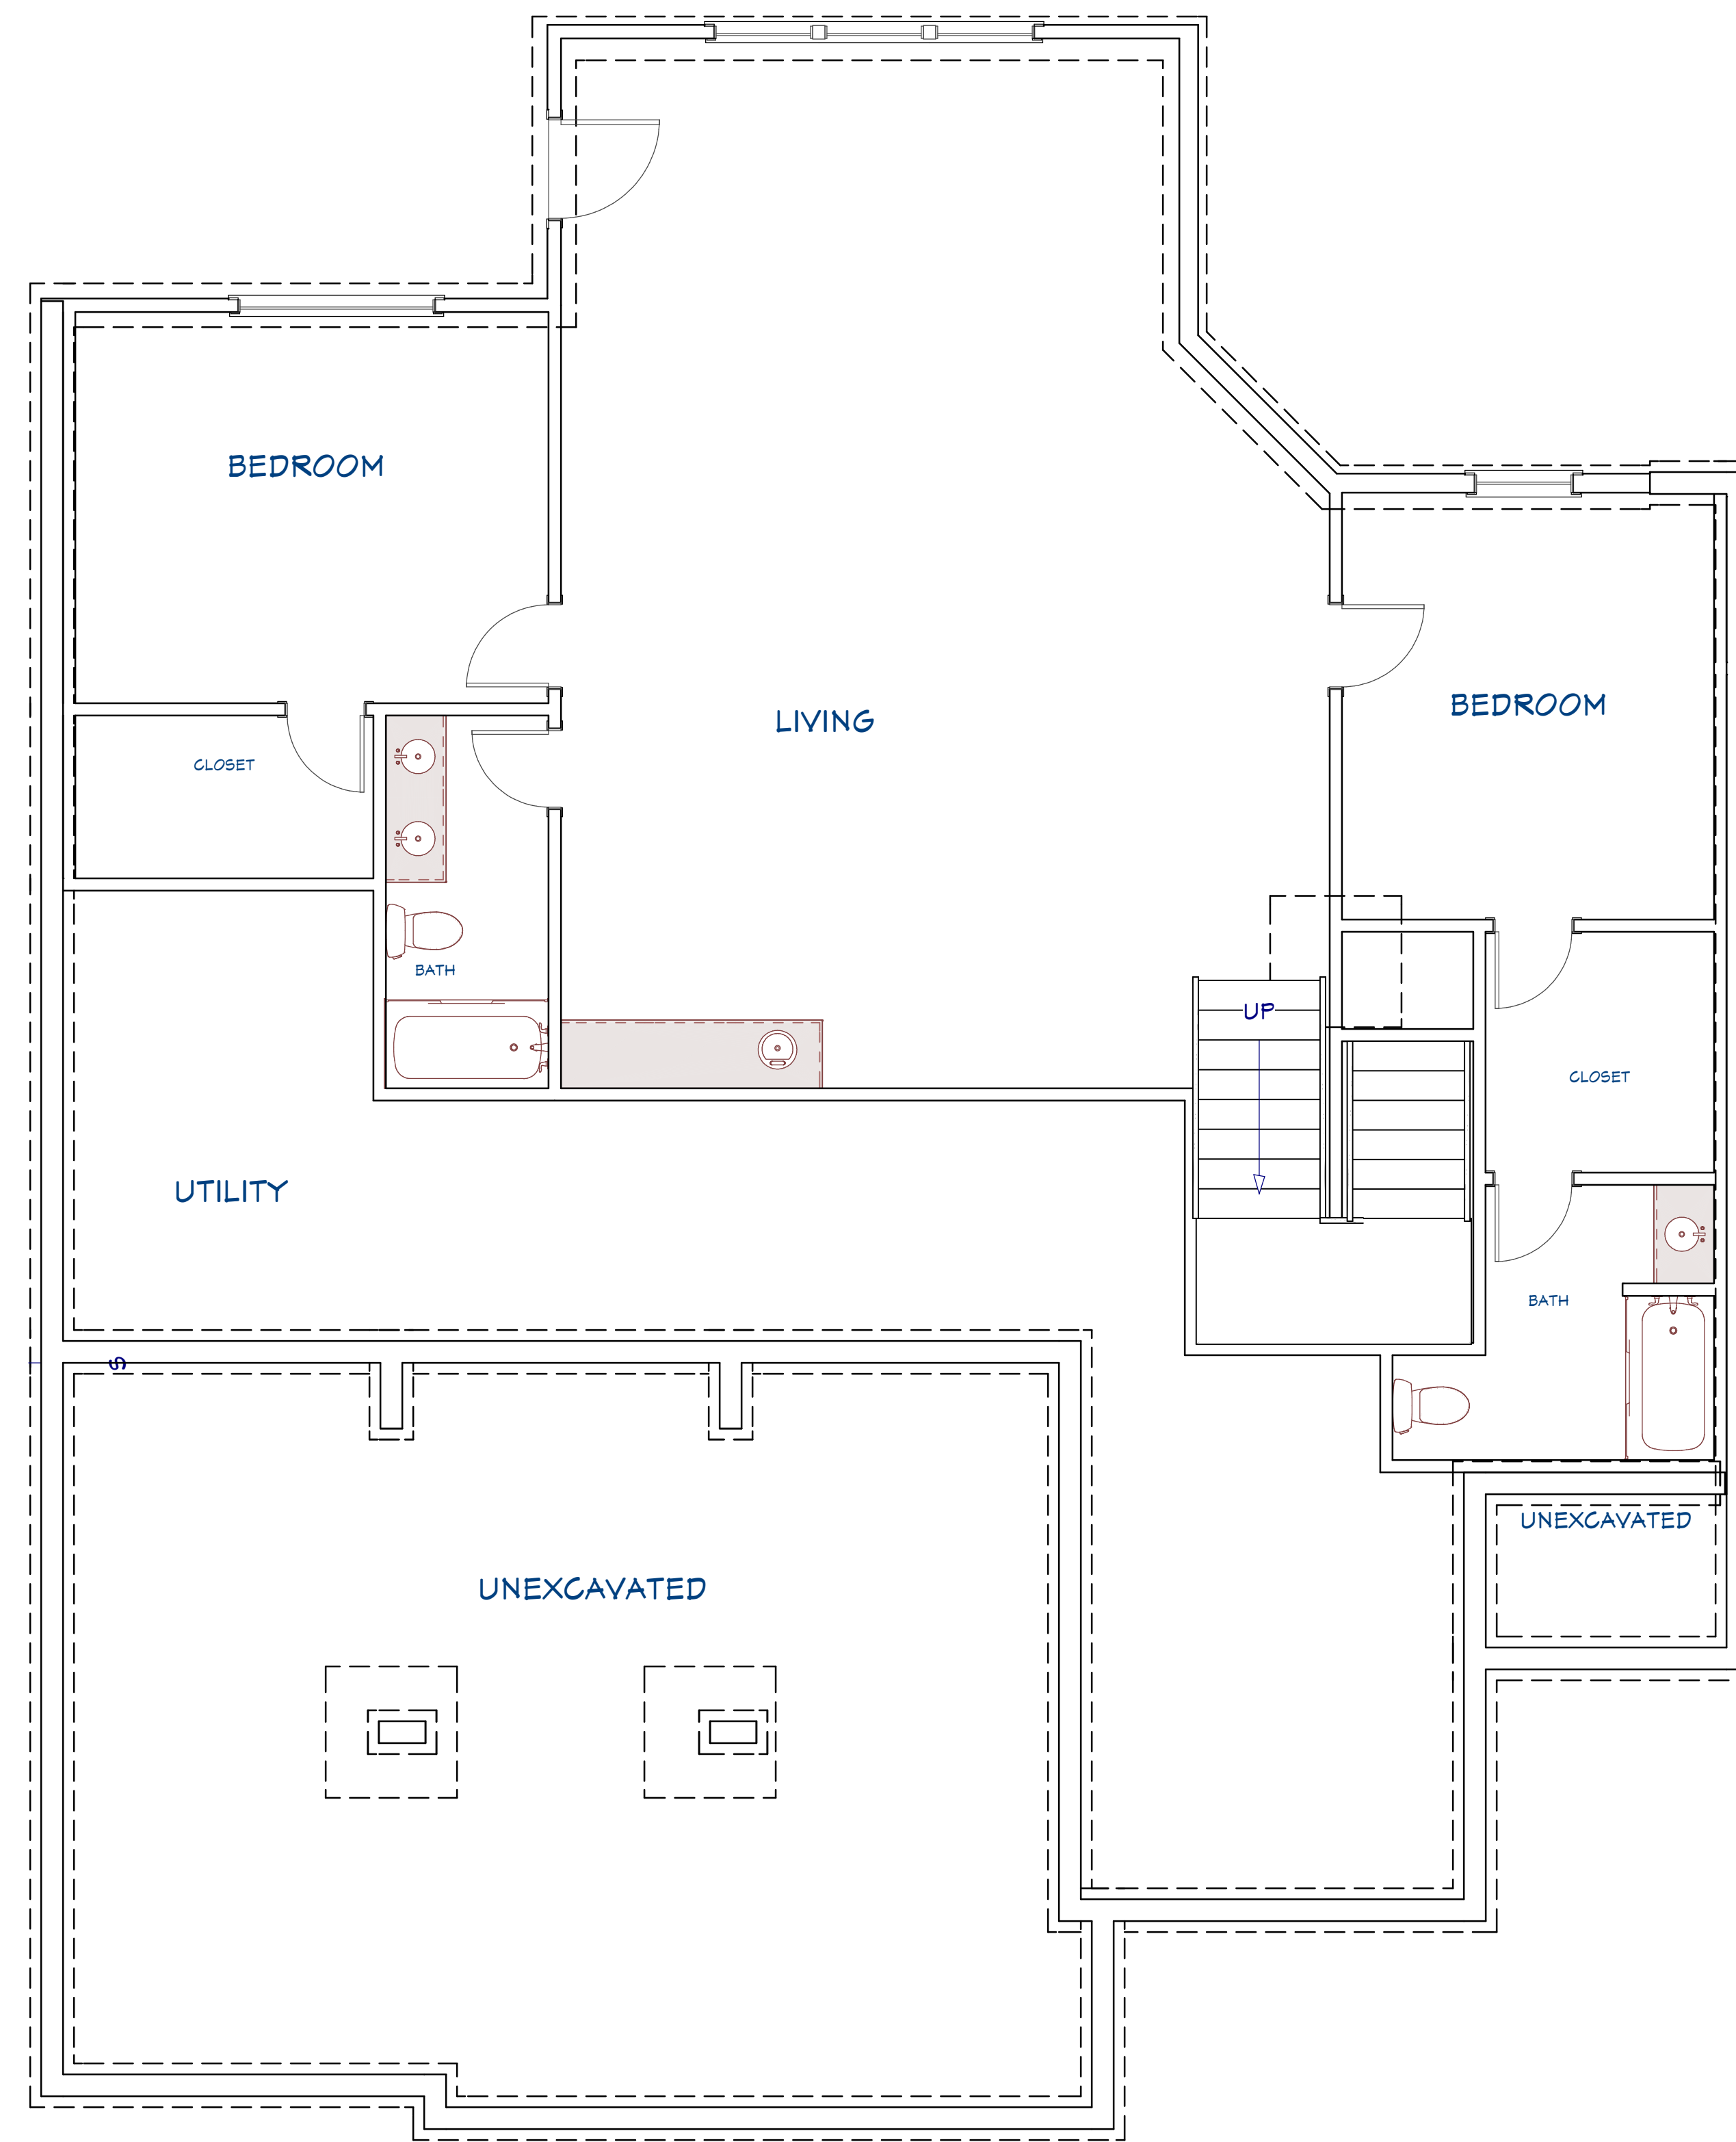

LIVING AREA
1438 SQ FT

Foundation

ADAMS PLAN

DRAWINGS PROVIDED BY: NORTHLAND
MANAGEMENT & CONSTRUCTION

DATE:

12/11/20

SCALE:

1/4" = 1'

SHEET:

3 of 4